


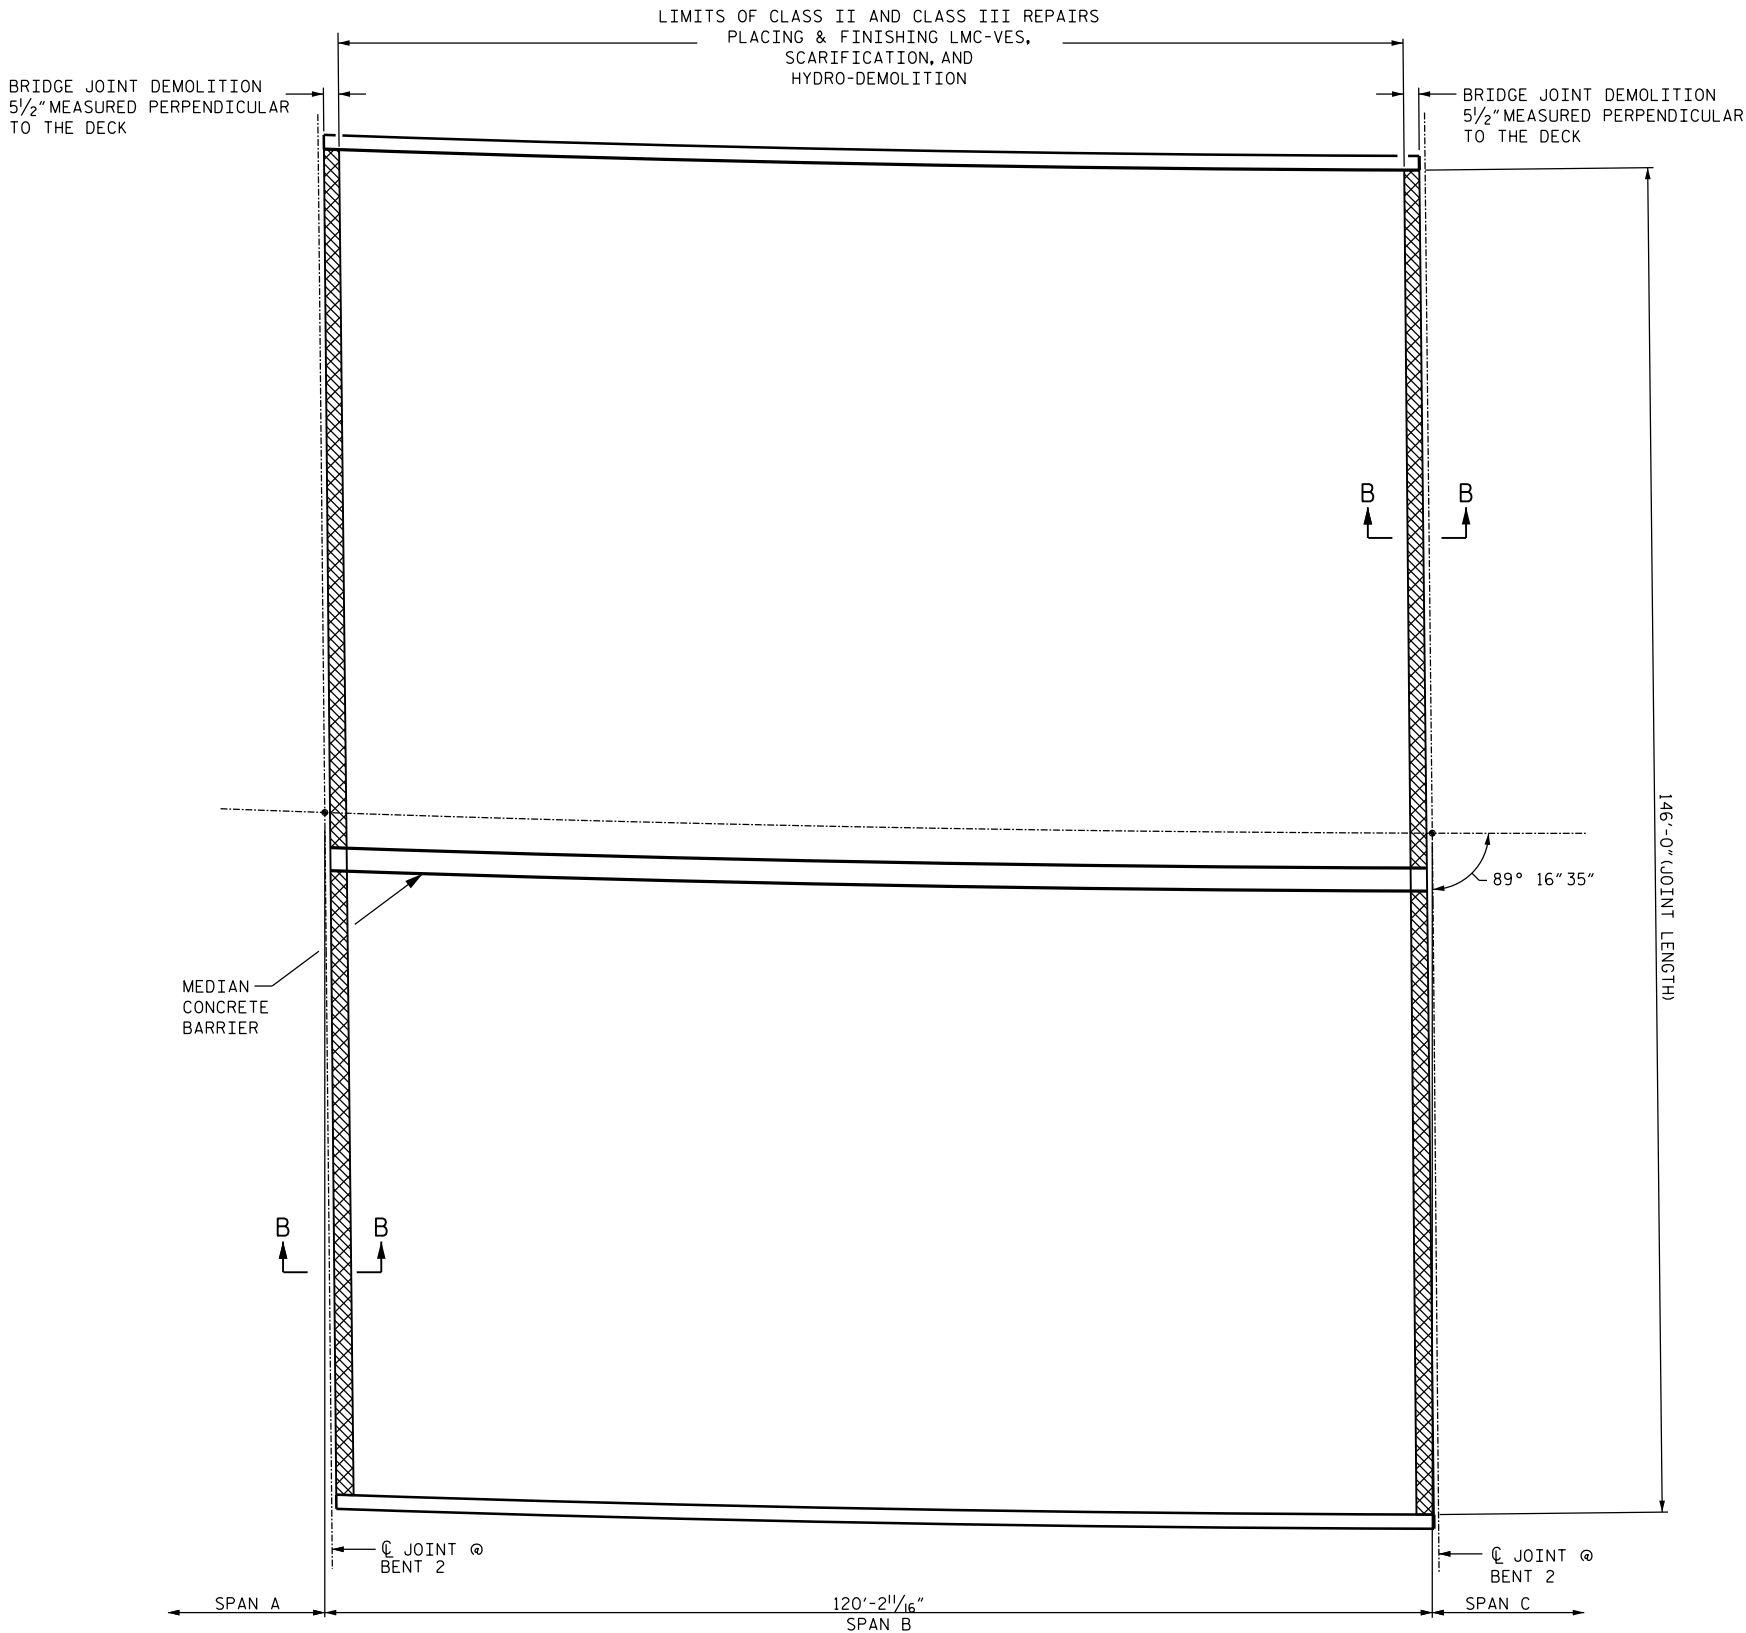


+

+



SPAN "B" QUANTITIES		
	ESTIMATE	ACTUAL
CLASS II SURFACE PREPARATION	1 SQ. YDS.	
CLASS III SURFACE PREPARATION	1 SQ. YDS.	
BRIDGE JOINT DEMOLITION	132.0 SQ. FT.	
SCARIFYING BRIDGE DECK	1,899.0 SQ. YDS.	
HYDRO-DEMOLITION OF BRIDGE DECK	1,899.0 SQ. YDS.	

PAYMENT FOR CLASS II & CLASS III SURFACE PREPARATION IS BASED ON THE SQUARE FEET OF ADDITIONAL DEMOLITION REQUIRED FOLLOWING HYDRO-DEMOLITION OF THE BRIDGE DECK. SEE SPECIAL PROVISIONS.

-  CLASS II SURFACE PREPARATION
-  BRIDGE JOINT DEMOLITION
-  SCARIFICATION & HYDRO-DEMOLITION

PROJECT NO. I-5836
ALAMANCE COUNTY
BRIDGE NO. 130

DocuSigned by:
Farzin Asefina
E0681001C4C485A
NORTH CAROLINA
PROFESSIONAL
SEAL
20103
ENGINEER
FARZIN ASEFINA
1/13/2016

STATE OF NORTH CAROLINA DEPARTMENT OF TRANSPORTATION RALEIGH					
SURFACE PREPARATION					
SPAN B					
REVISIONS					SHEET NO.
NO.	BY:	DATE:	NO.	BY:	DATE:
1			3		
2			4		
TOTAL SHEETS					14

DRAWN BY : M. WELDON DATE : 12/2015
CHECKED BY : W. SMITH DATE : 12/2015

DOCUMENT NOT CONSIDERED
FINAL UNLESS ALL
SIGNATURES COMPLETED